



P:\60024375_WLV_242\1\Exhibits\Sheet_1_of_8_Vicinity_Map.mxd

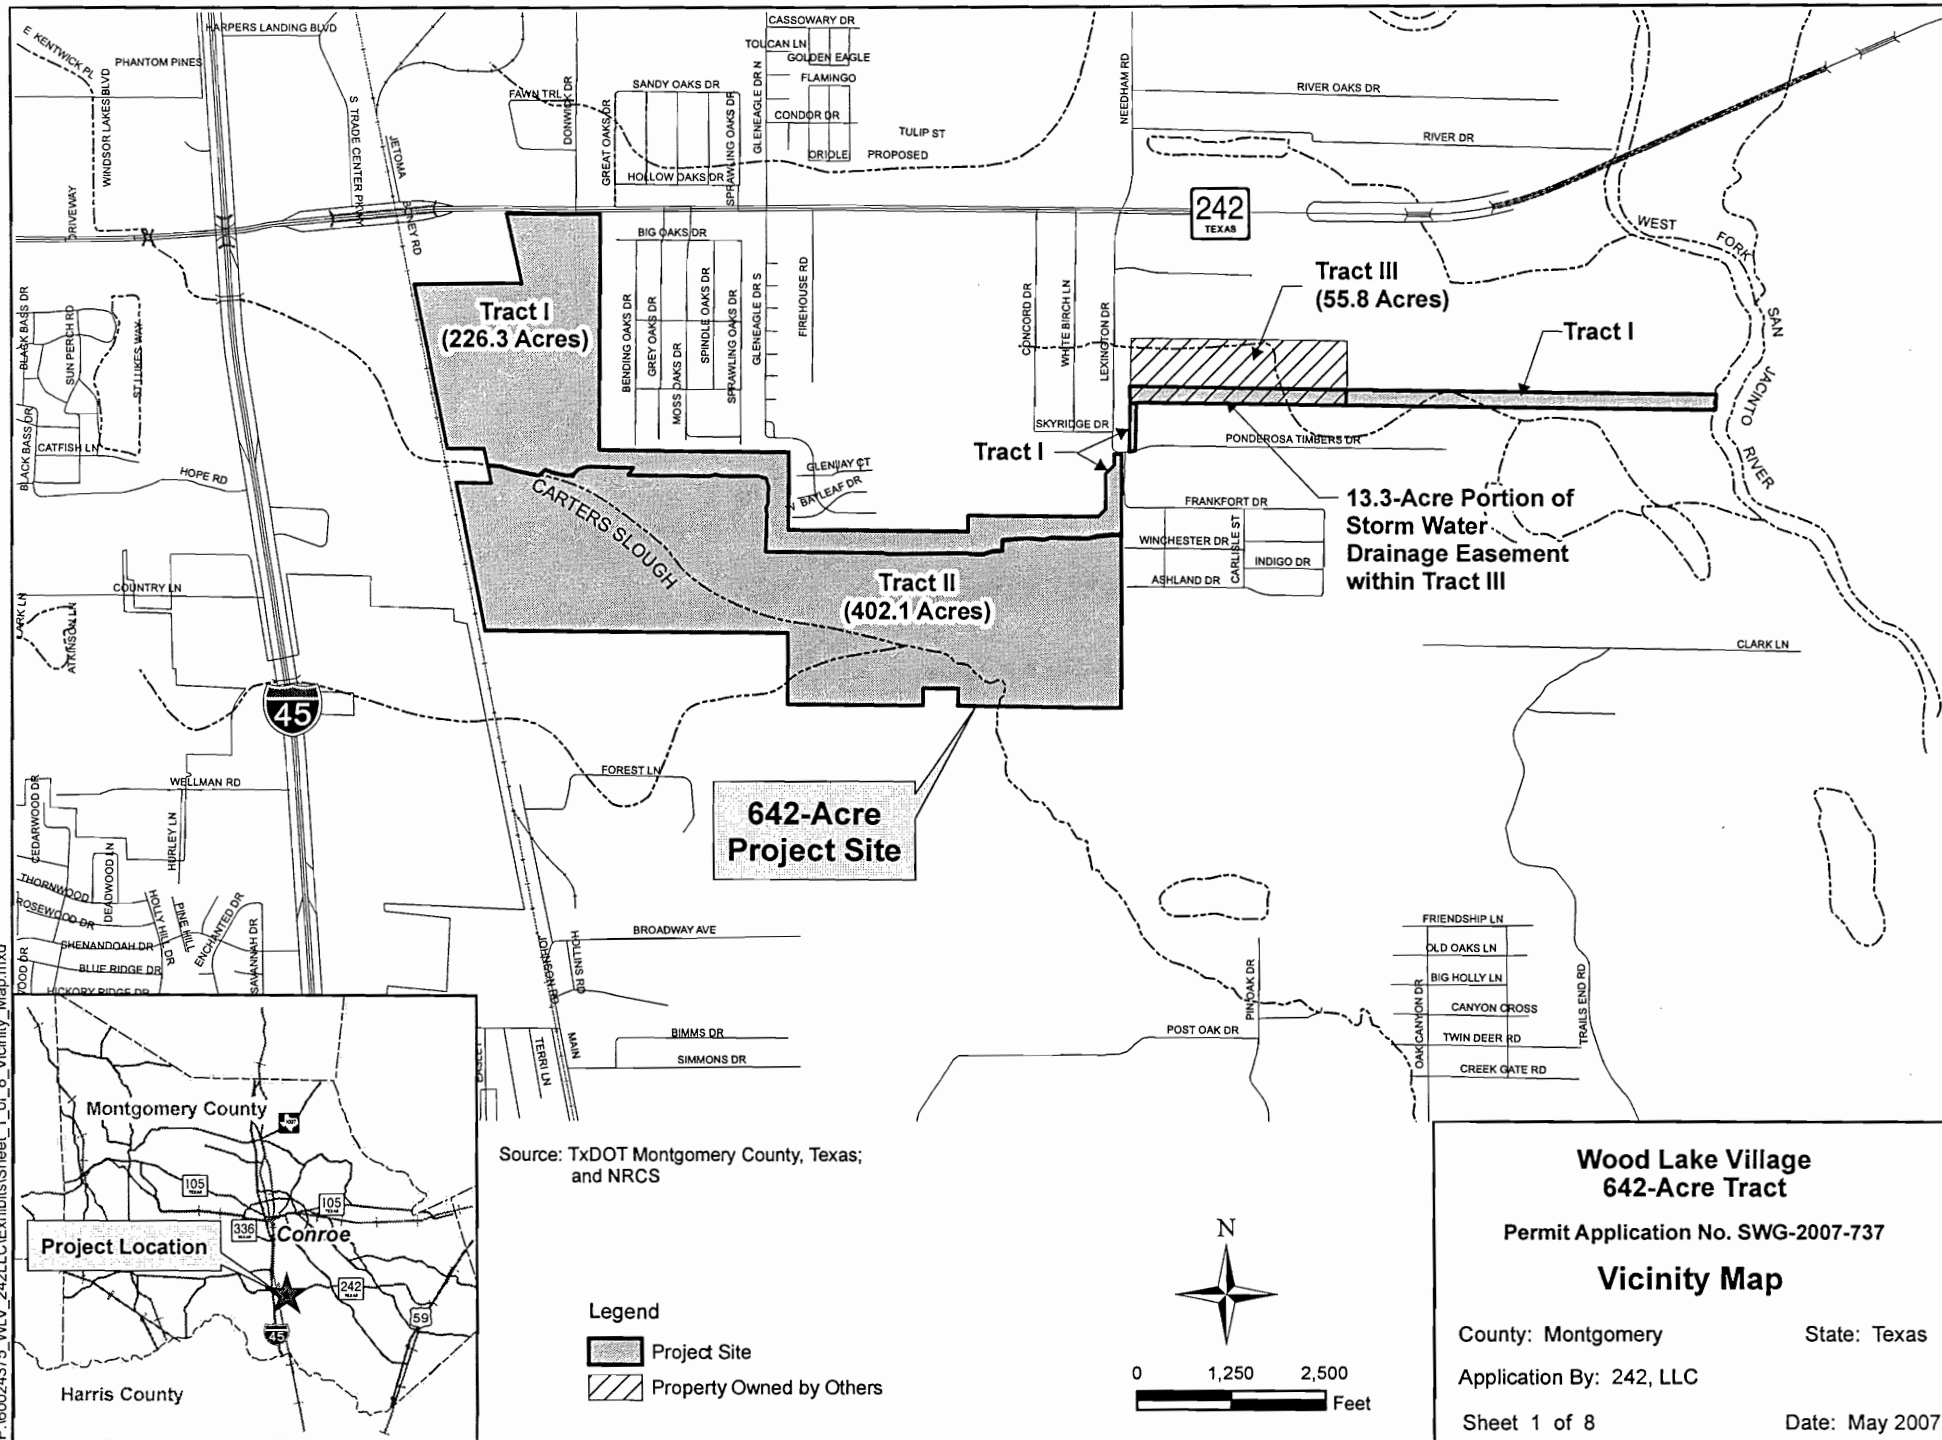

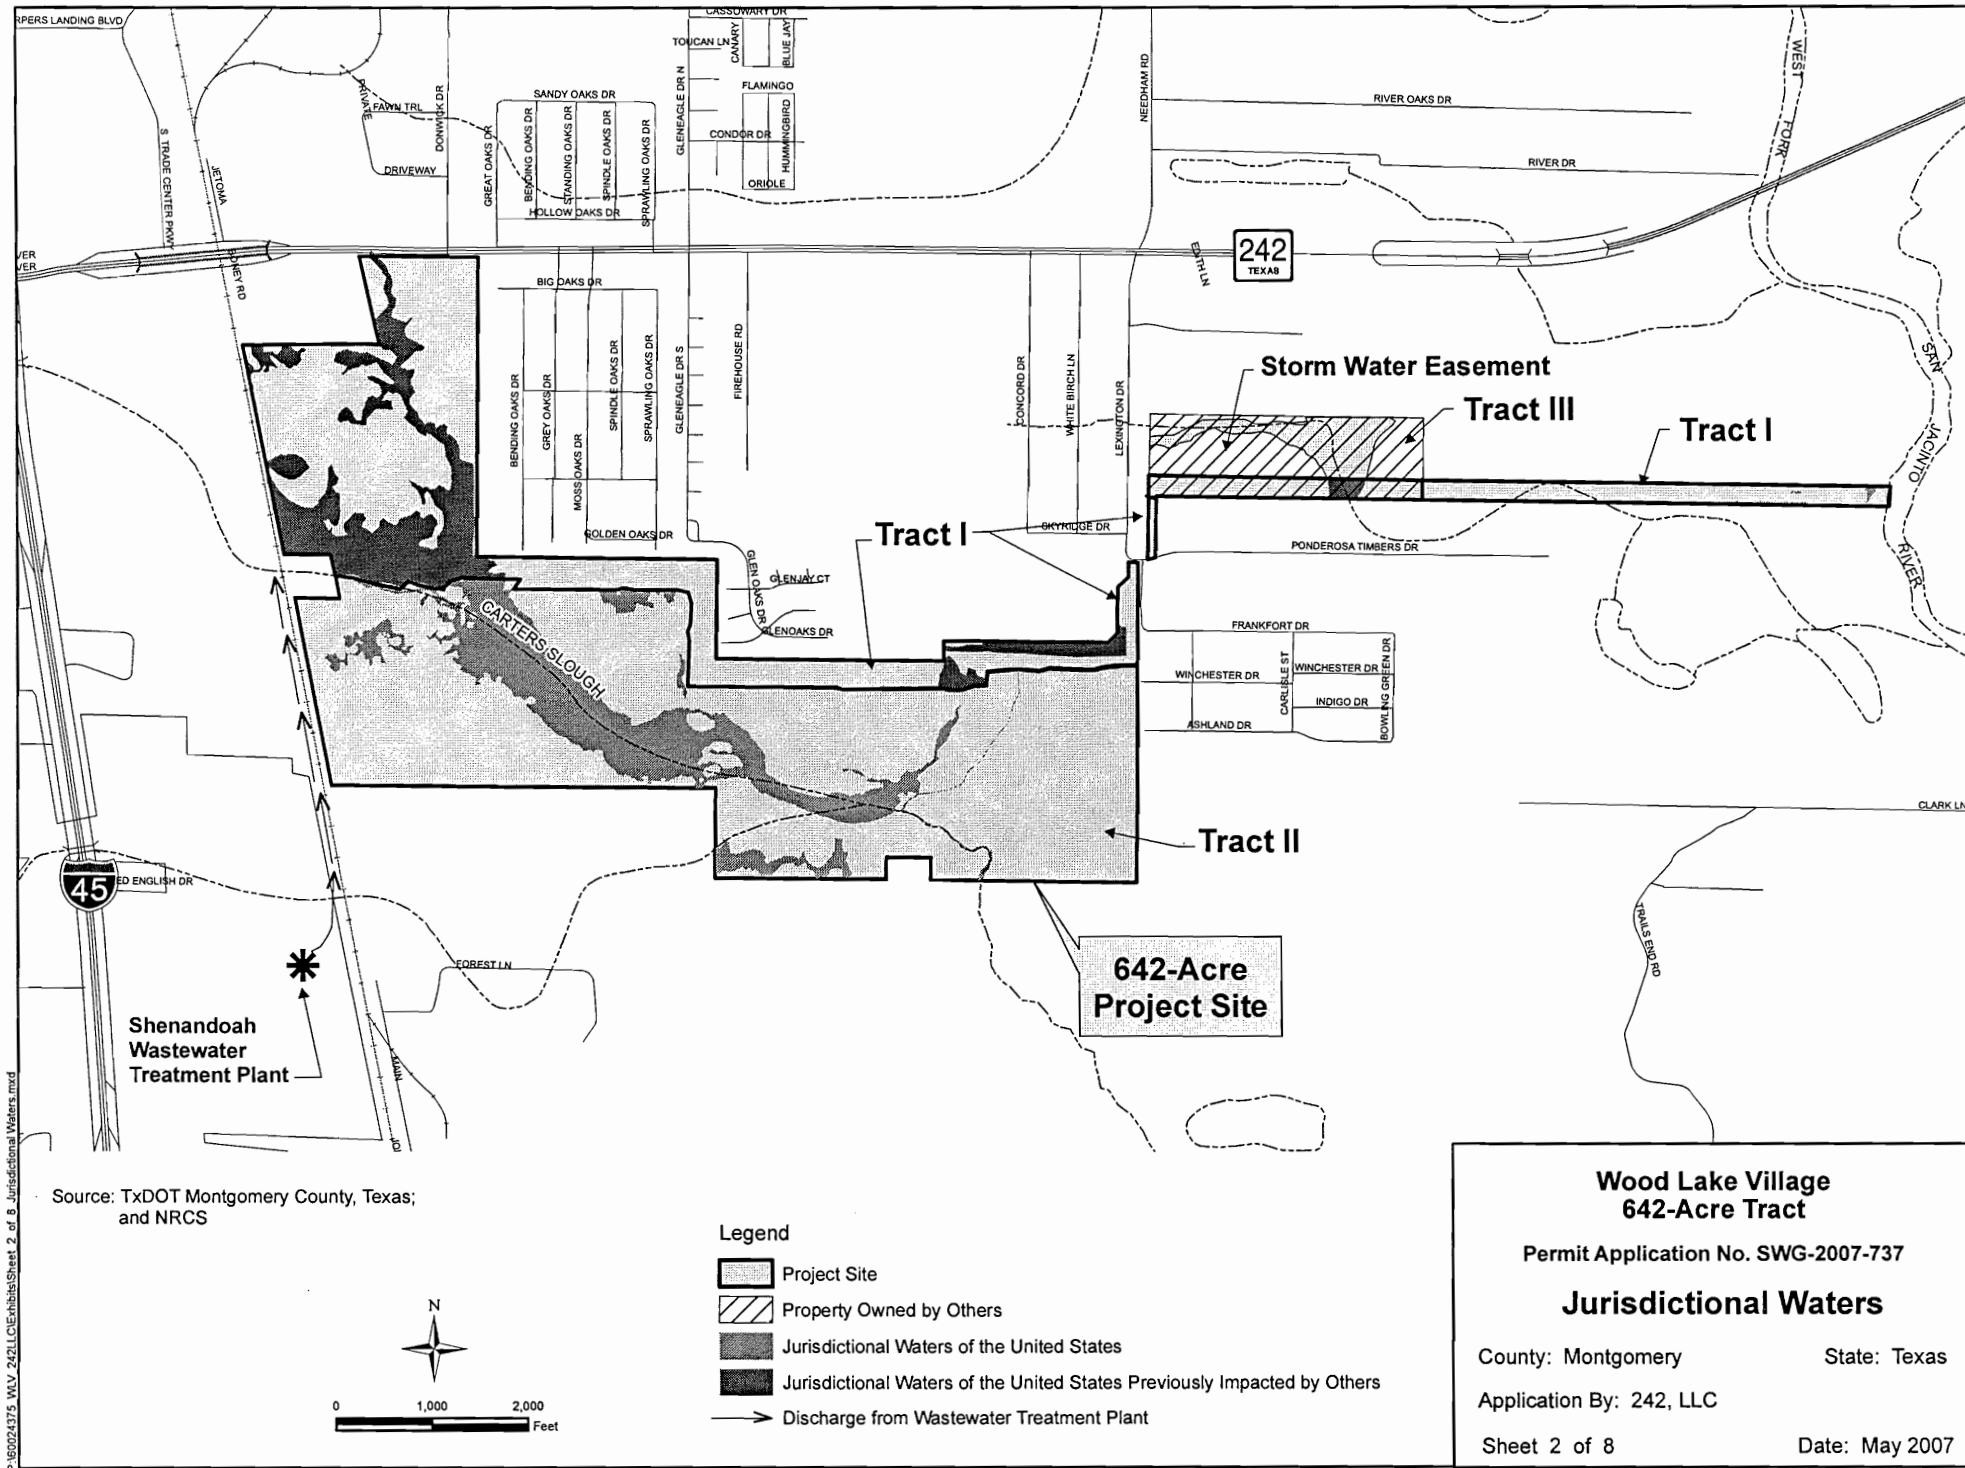

Source: TxDOT Montgomery County, Texas;
and NRCS

- Legend**
- Project Site
 - Property Owned by Others
 - Jurisdictional Waters of the United States
 - Jurisdictional Waters of the United States Previously Impacted by Others
 - Discharge from Wastewater Treatment Plant

Wood Lake Village 642-Acre Tract

Permit Application No. SWG-2007-737


Jurisdictional Waters

County: Montgomery State: Texas

Application By: 242, LLC

Sheet 2 of 8


 
Date: May 2007

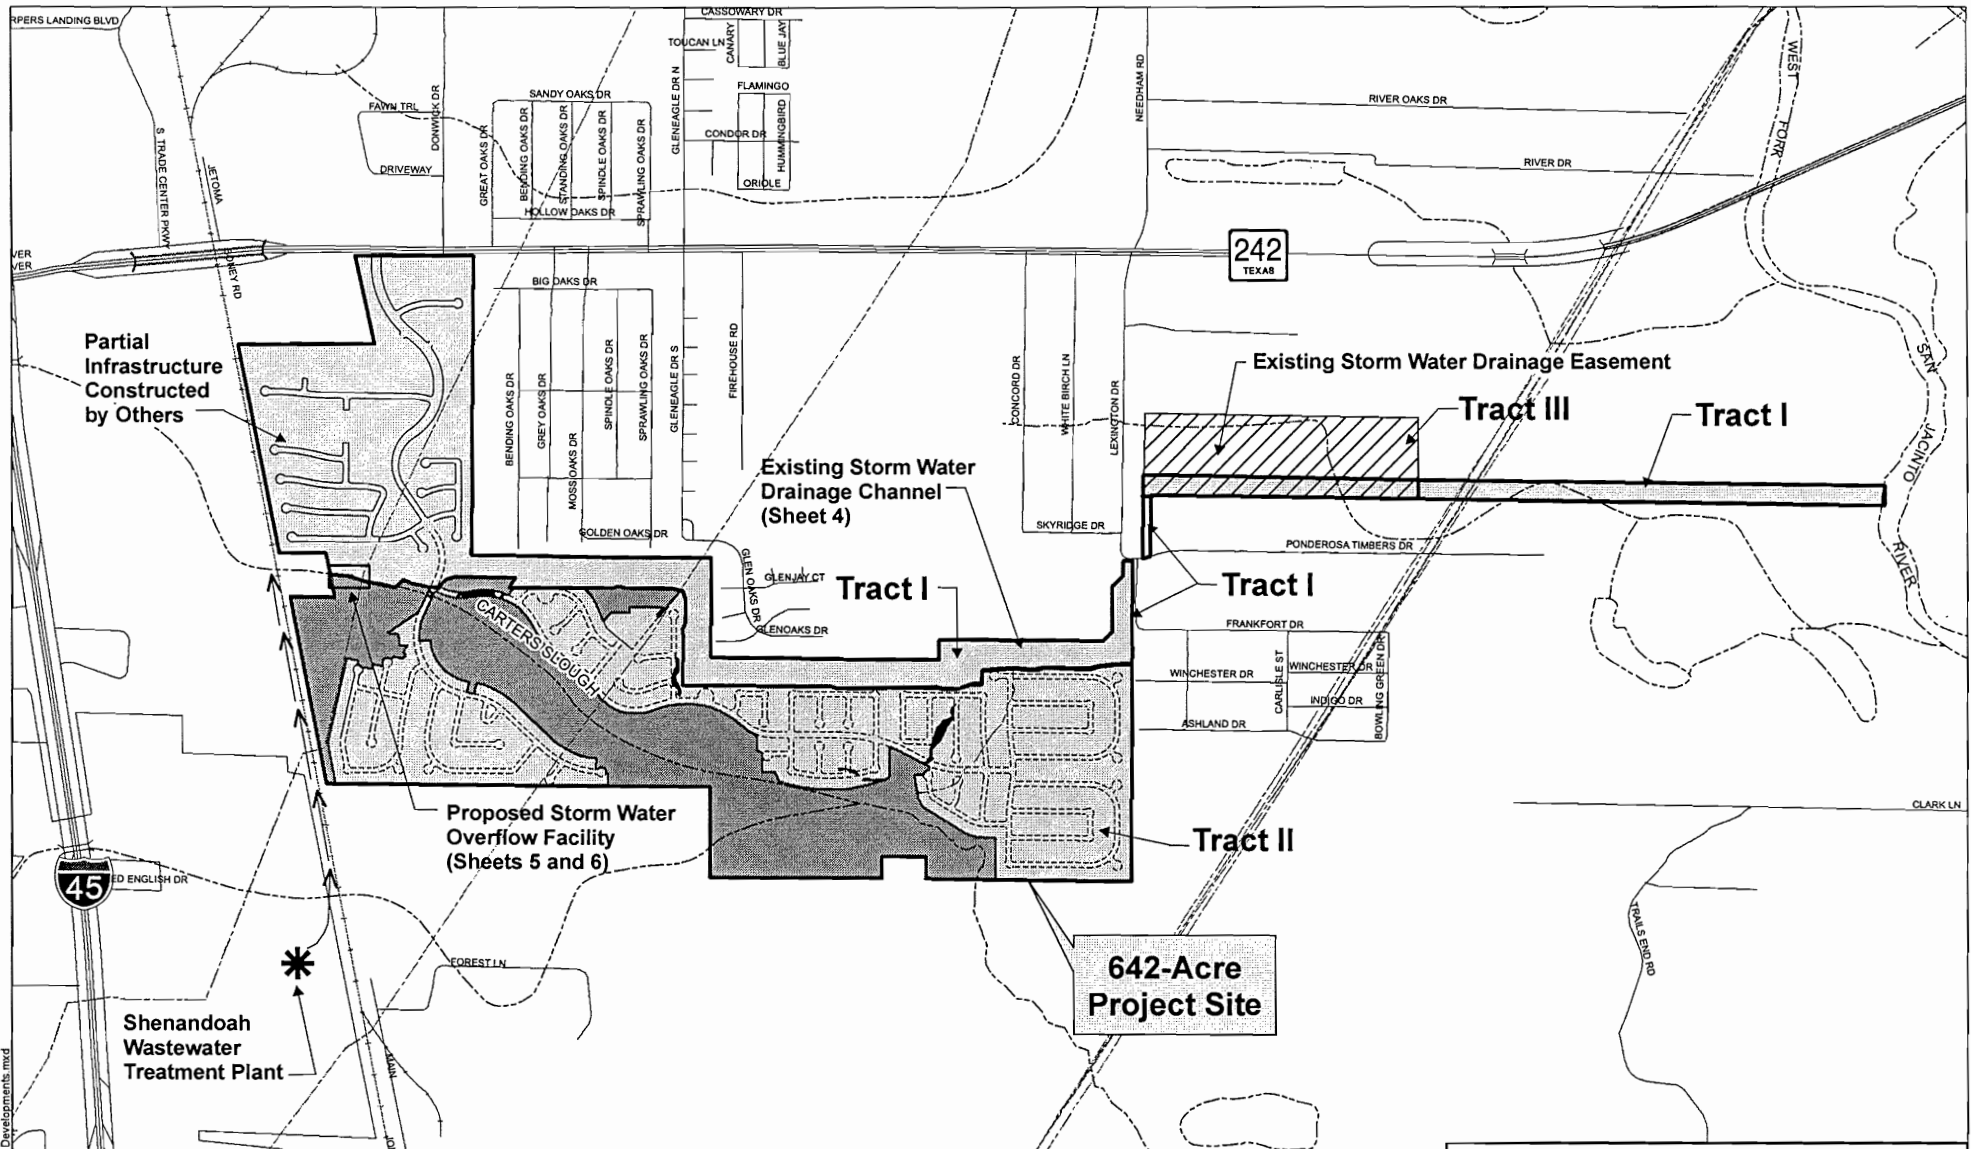

Source: TxDOT Montgomery County, Texas;
and NRCS

THIS IS A CONCEPTUAL DRAWING THAT HAS BEEN PREPARED TO DEMONSTRATE THE AREAS PLANNED FOR DEVELOPMENT. FINAL DESIGN OF LAND PLAN, STREET LAYOUT, AND EASEMENT LOCATIONS, AND CONSTRUCTION OF INFRASTRUCTURE ARE SUBJECT TO GOOD ENGINEERING PRACTICES AND REQUIREMENTS AND REGULATIONS OF LOCAL AGENCIES HAVING JURISDICTION.

Legend

-  Project Site
-  Property Owned by Others
-  160-Acre Preserve Area and Buffer
-  Jurisdictional Waters of the United States to be Impacted
-  Discharge from Wastewater Treatment Plant
-  Proposed Land Plan
-  Pipelines



Wood Lake Village 642-Acre Tract

Permit Application No. SWG-2007-737

Proposed Development


County: Montgomery

State: Texas

Application By: 242, LLC

Sheet 3 of 8

Date: May 2007

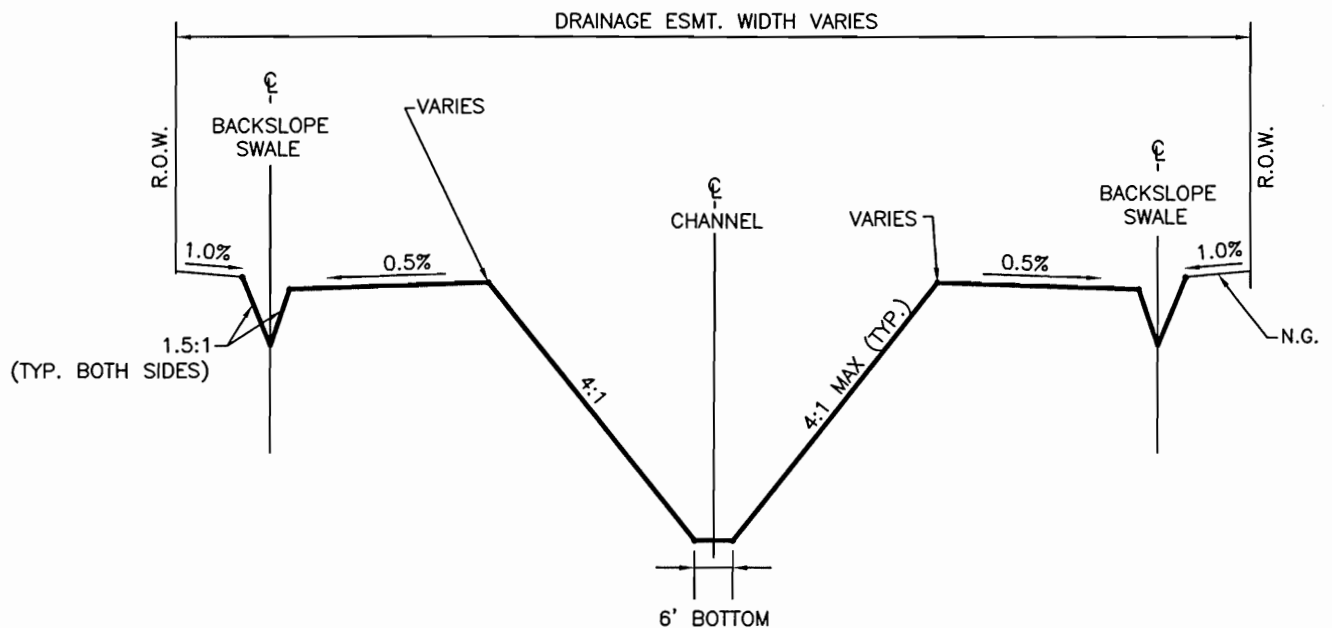

See Sheet 3 of 8.

THIS IS A CONCEPTUAL DRAWING THAT HAS BEEN PREPARED TO DEMONSTRATE THE OVERFLOW PROCEDURE. FINAL DESIGN AND CONSTRUCTION OF THE FACILITY WILL BE SUBJECT TO AND CONDITIONED UPON ACTUAL CRITERIA REQUIRED FOR FINAL APPROVAL BY LOCAL GOVERNING AGENCIES AND AUTHORITIES, AND GOOD ENGINEERING PRACTICES, AND SUBJECT TO RECEIPT AND EXECUTION OF A PERMIT ISSUED BY THE USACE.

**Wood Lake Village
642-Acre Tract**

Permit Application No. SWG-2007-737

**Proposed Storm Water
Drainage Channel Typical Section**

County: Montgomery


State: Texas

Application By: 242, LLC

Sheet 4 of 8

Date: May 2007

WOOD LAKE VILLAGE, SEC. 1

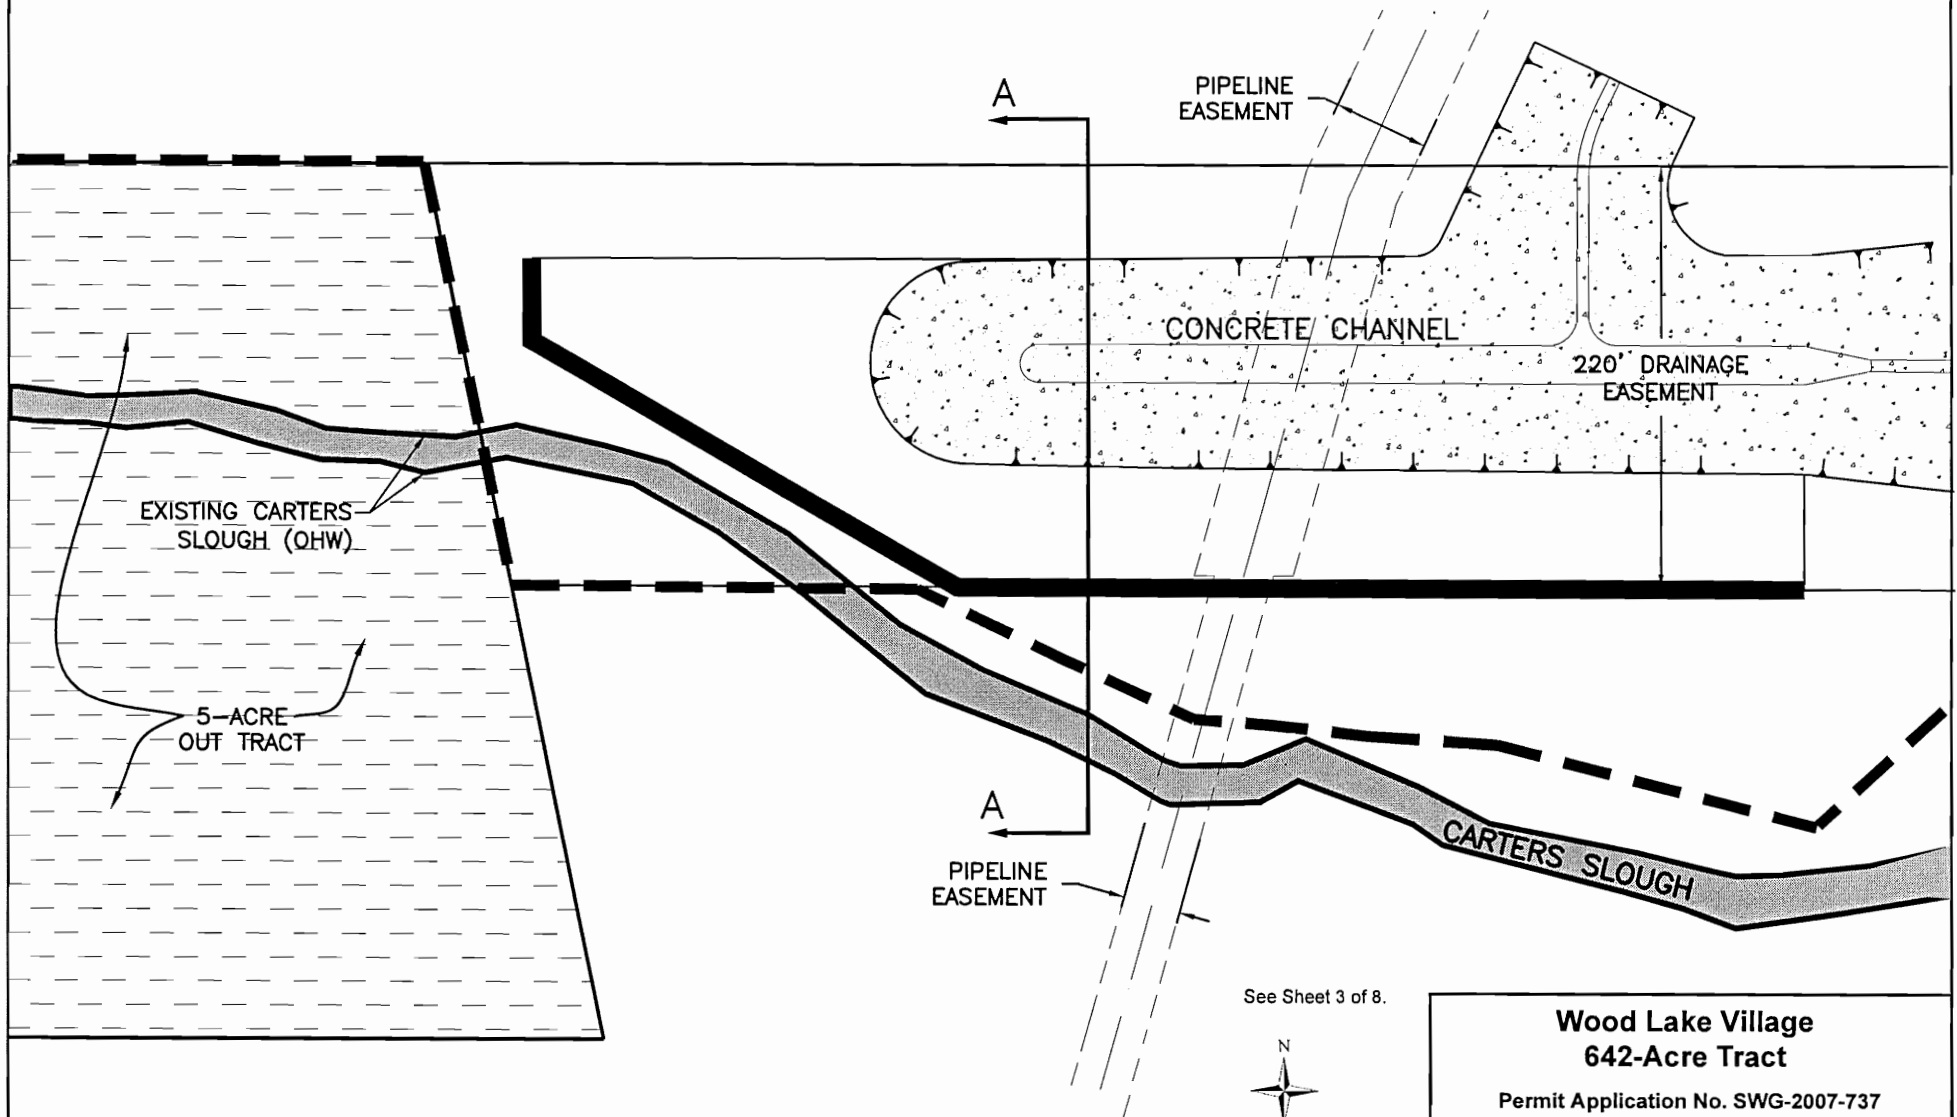

See Sheet 3 of 8.



LEGEND:

- BOUNDARY OF TRACT I AND TRACT II
- OVERFLOW FACILITY (APPROXIMATE LOCATION)

THIS IS A CONCEPTUAL DRAWING THAT HAS BEEN PREPARED TO DEMONSTRATE THE OVERFLOW PROCEDURE. FINAL DESIGN AND CONSTRUCTION OF THE FACILITY WILL BE SUBJECT TO AND CONDITIONED UPON ACTUAL CRITERIA REQUIRED FOR FINAL APPROVAL BY LOCAL GOVERNING AGENCIES AND AUTHORITIES, AND GOOD ENGINEERING PRACTICES, AND SUBJECT TO RECEIPT AND EXECUTION OF A PERMIT ISSUED BY THE USACE.

**Wood Lake Village
642-Acre Tract**

Permit Application No. SWG-2007-737

**Proposed Overflow Facility
Planview**


County: Montgomery

State: Texas

Application By: 242, LLC

Sheet 5 of 8

Date: May 2007

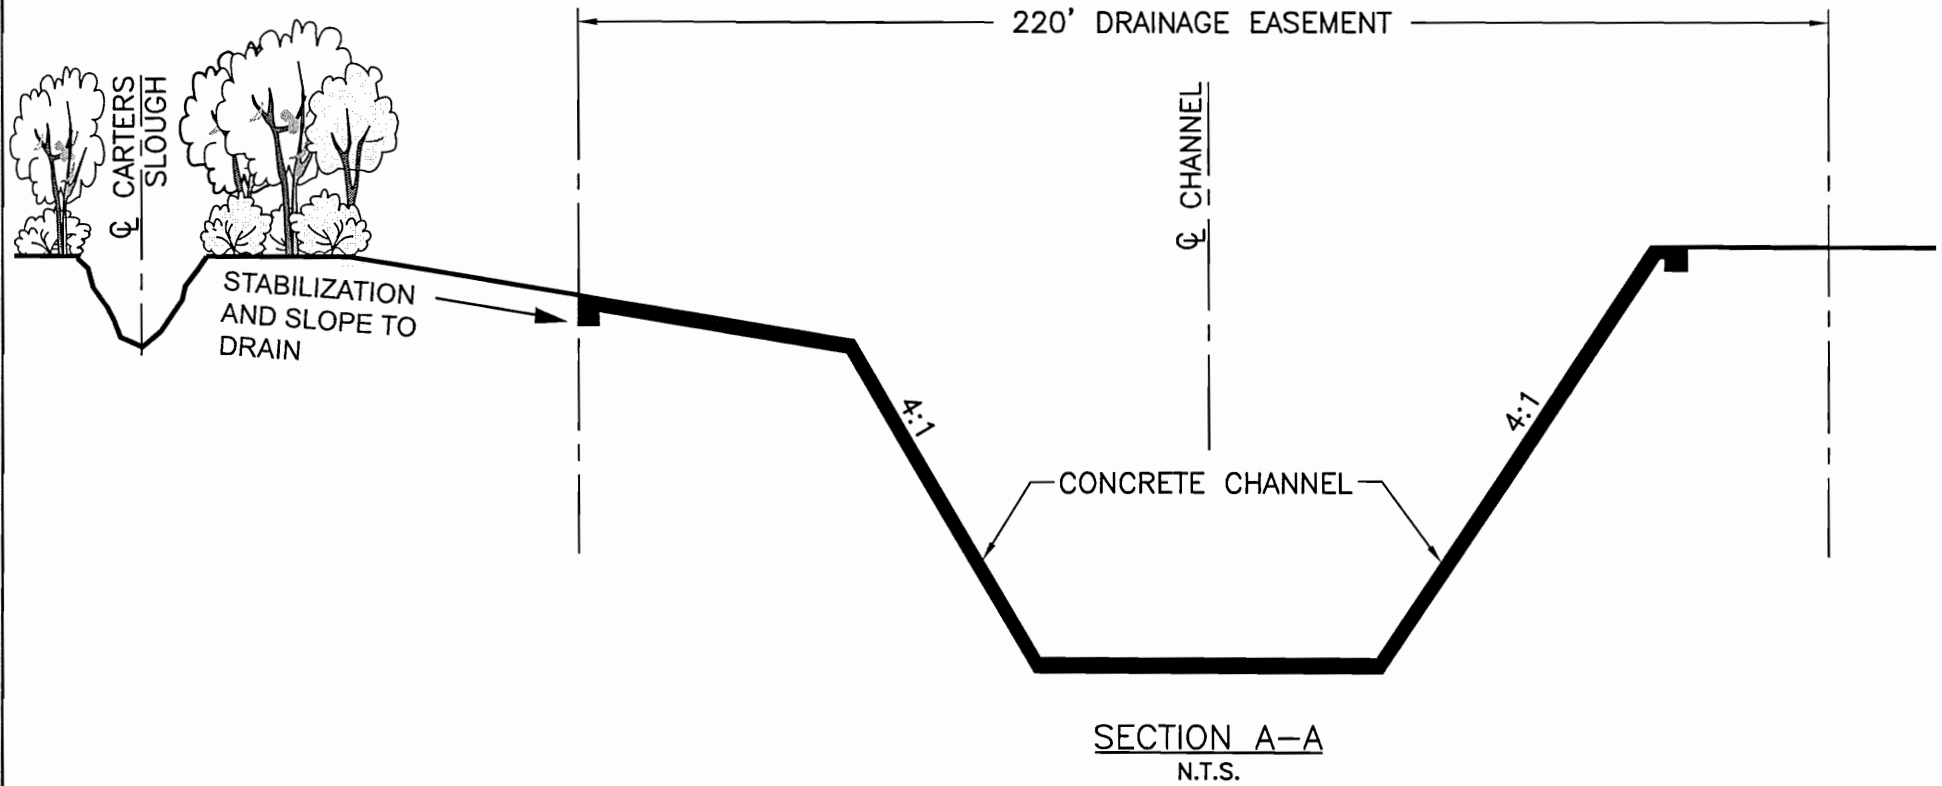

See Sheet 3 of 8.

THIS IS A CONCEPTUAL DRAWING THAT HAS BEEN PREPARED TO DEMONSTRATE THE OVERFLOW PROCEDURE. FINAL DESIGN AND CONSTRUCTION OF THE FACILITY WILL BE SUBJECT TO AND CONDITIONED UPON ACTUAL CRITERIA REQUIRED FOR FINAL APPROVAL BY LOCAL GOVERNING AGENCIES AND AUTHORITIES, AND GOOD ENGINEERING PRACTICES, AND SUBJECT TO RECEIPT AND EXECUTION OF A PERMIT ISSUED BY THE USACE.

**Wood Lake Village
642-Acre Tract**

Permit Application No. SWG-2007-737

**Proposed Overflow Facility
Cross-section**


County: Montgomery

State: Texas

Application By: 242, LLC

Sheet 6 of 8

Date: May 2007

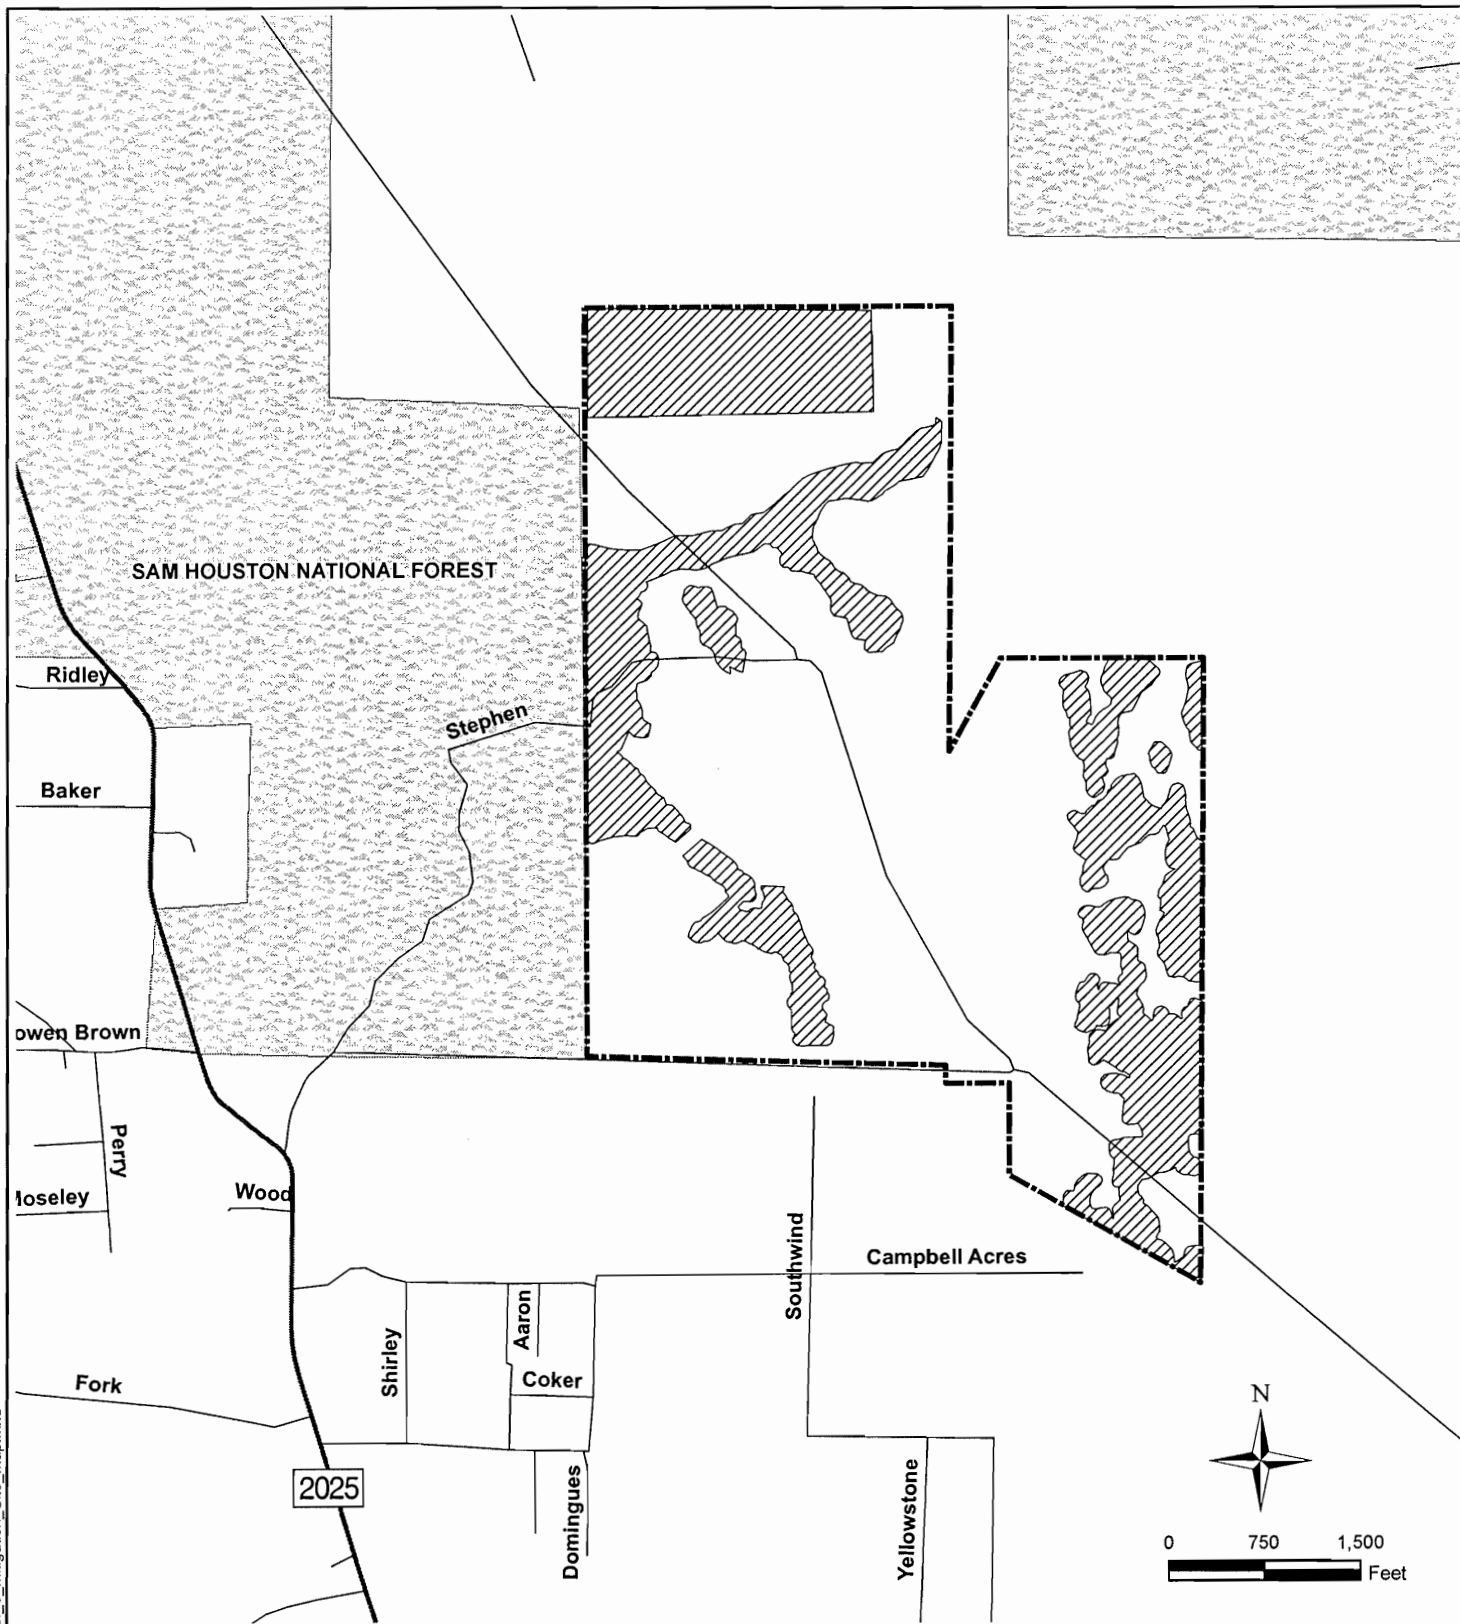

Source: Texas Strategic Mapping Program 2006.

NOTE: PROPOSED TEMPLE-INLAND MITIGATION SITE INFORMATION CONTAINED HEREIN WAS PROVIDED TO THE APPLICANT BY TEMPLE-INLAND.

Legend

- Mitigation Tract Boundary
- Proposed Mitigation Area

Wood Lake Village 642-Acre Tract

Permit Application No. SWG-2007-737

Proposed Mitigation Site Map

County: Montgomery

State: Texas

Application By: 242, LLC

Sheet 8 of 8

Date: May 2007